



THE MCINTOSH PLAN

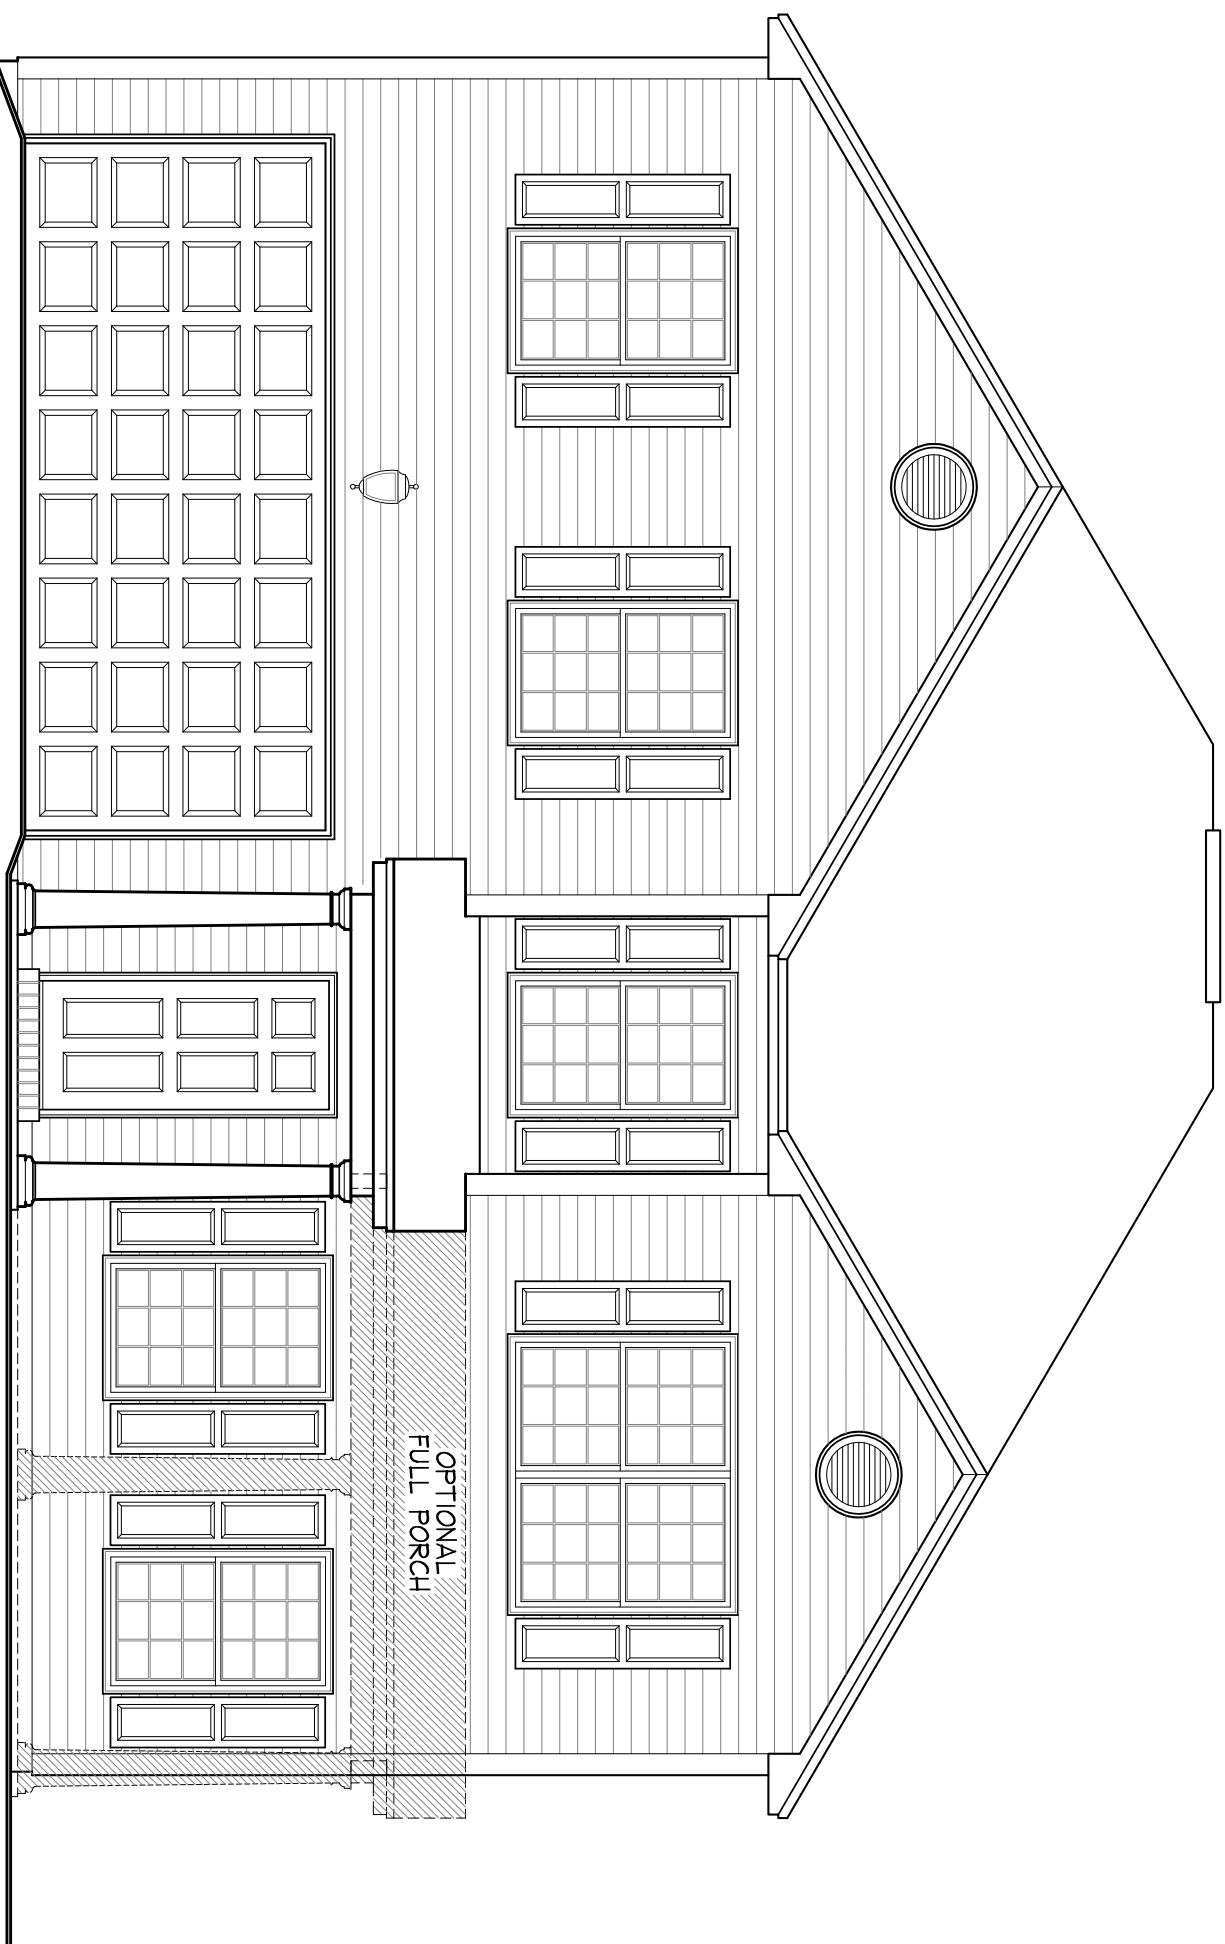

OPTIONAL
FULL PORCH


VINYL FRONT ELEVATION

THE MCINTOSH PLAN

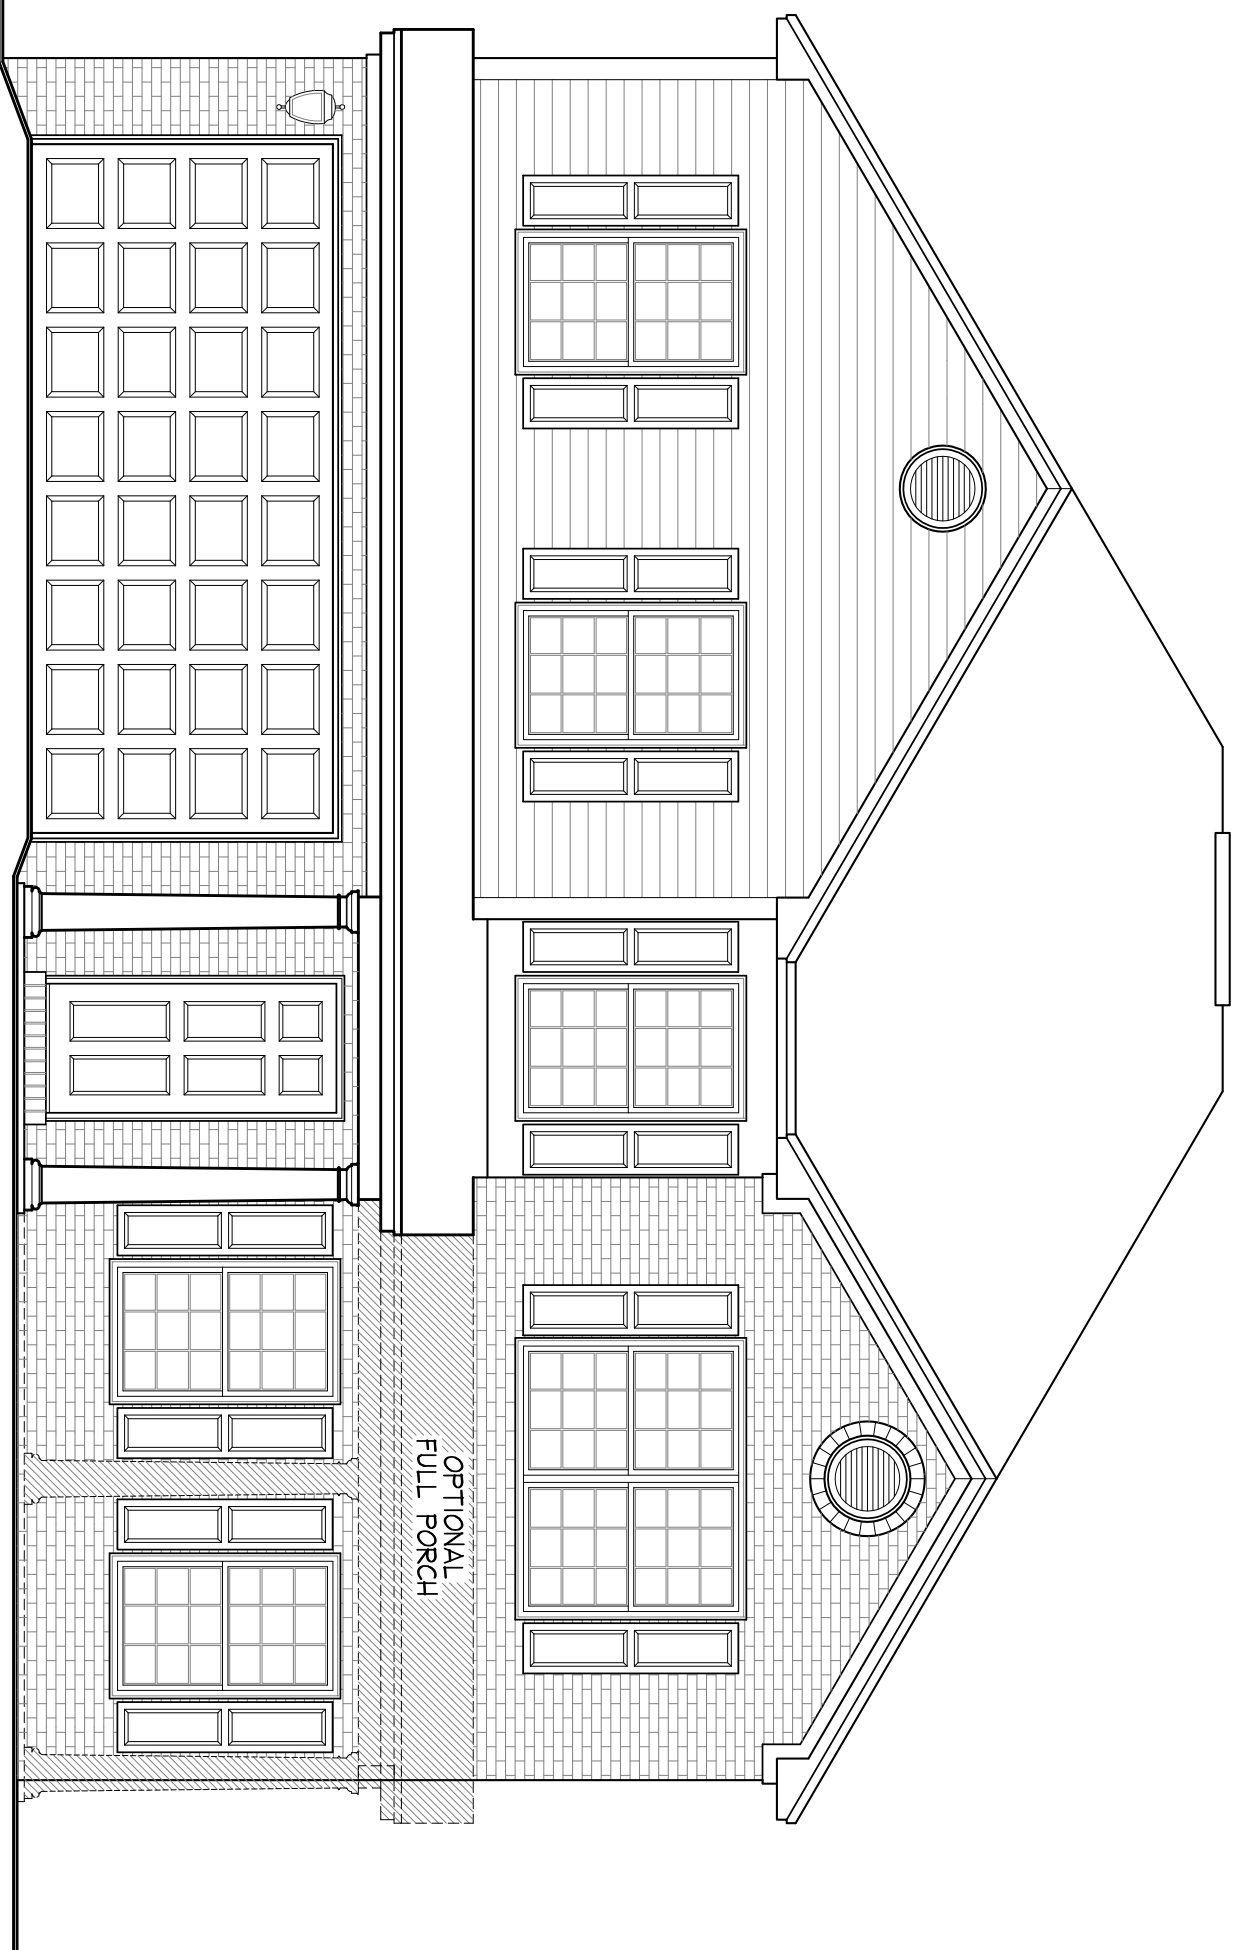



BRICK ACCENT ELEVATION

THE MCINTOSH PLAN

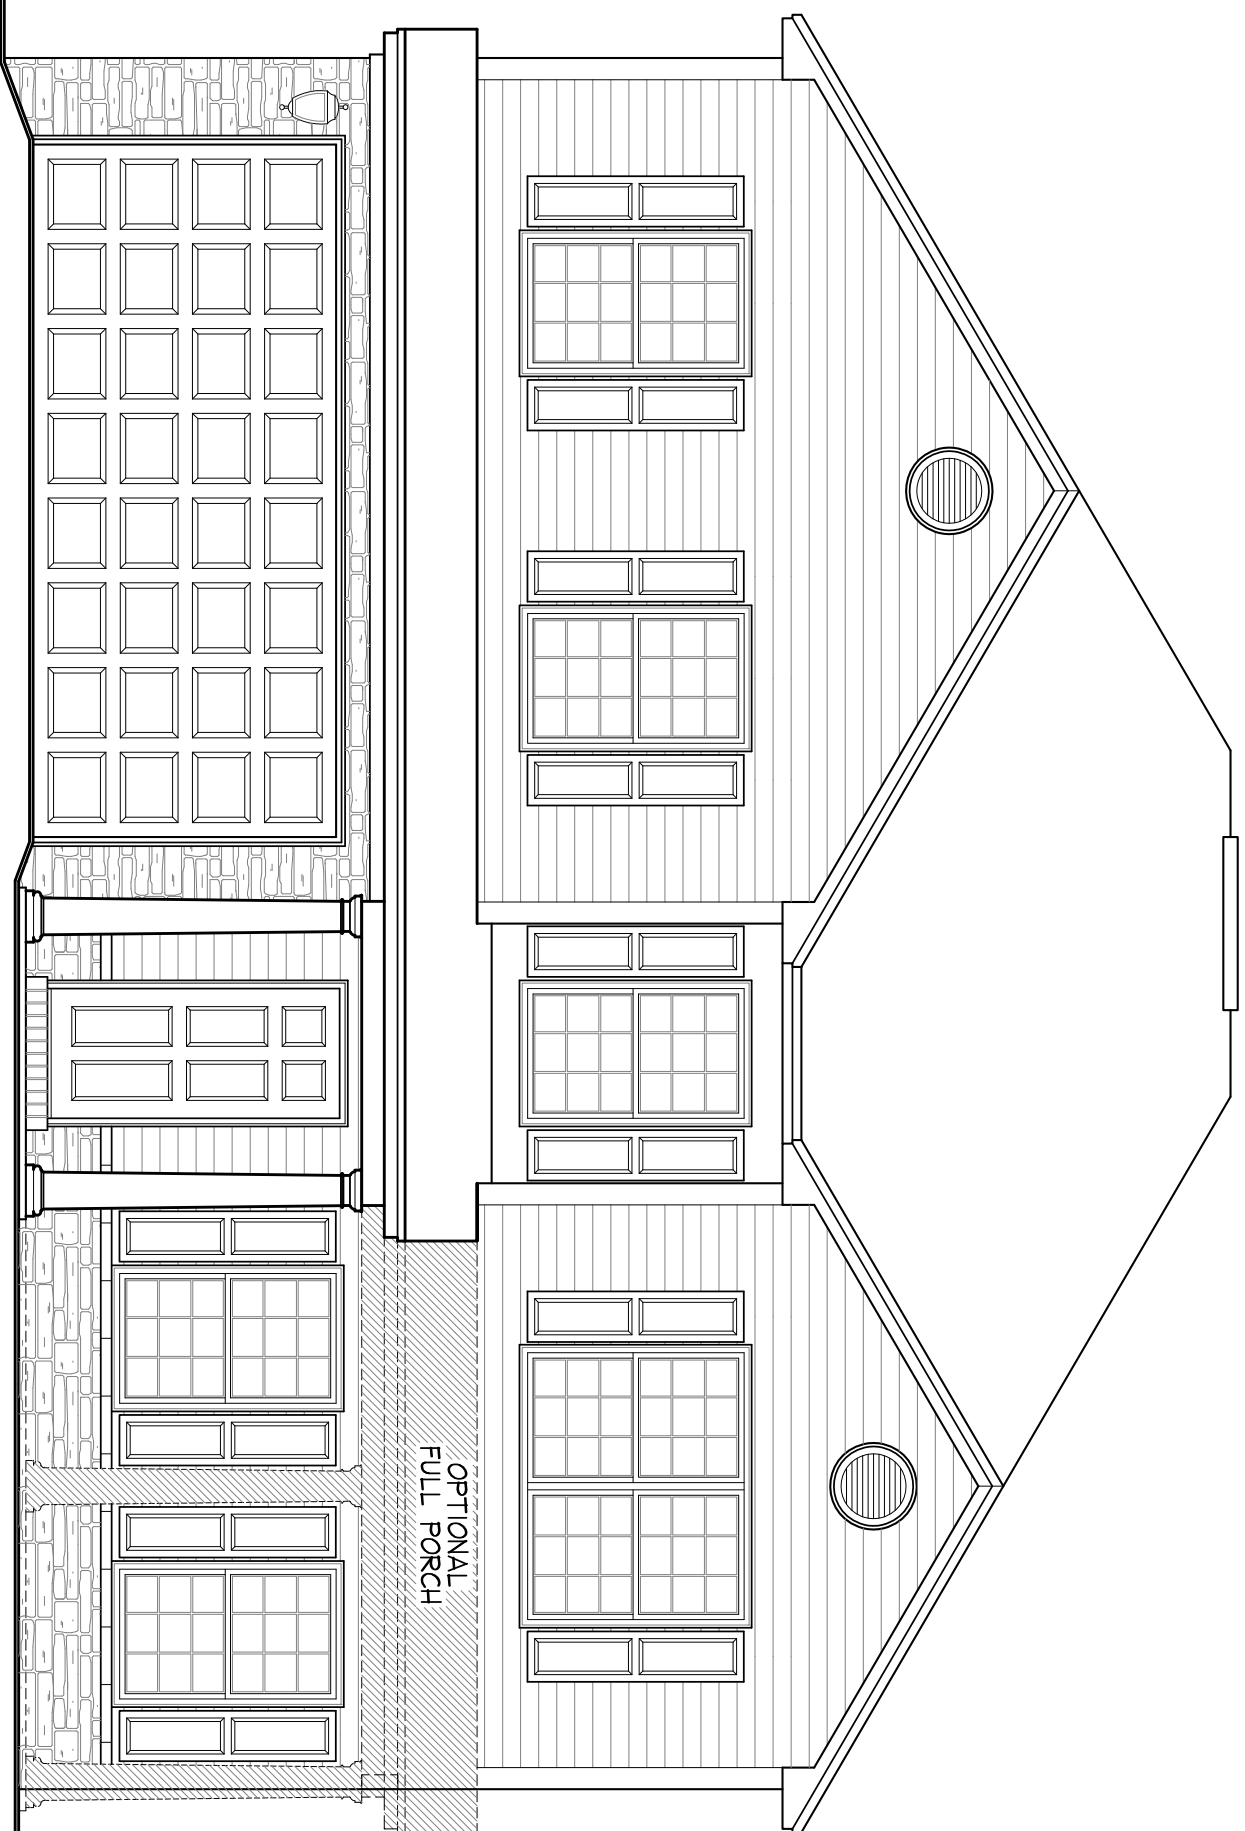

STONE ACCENT ELEVATION

THE MCINTOSH PLAN

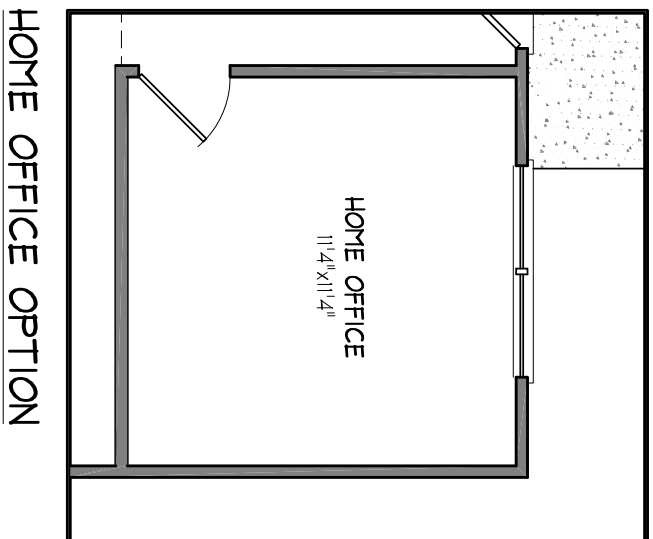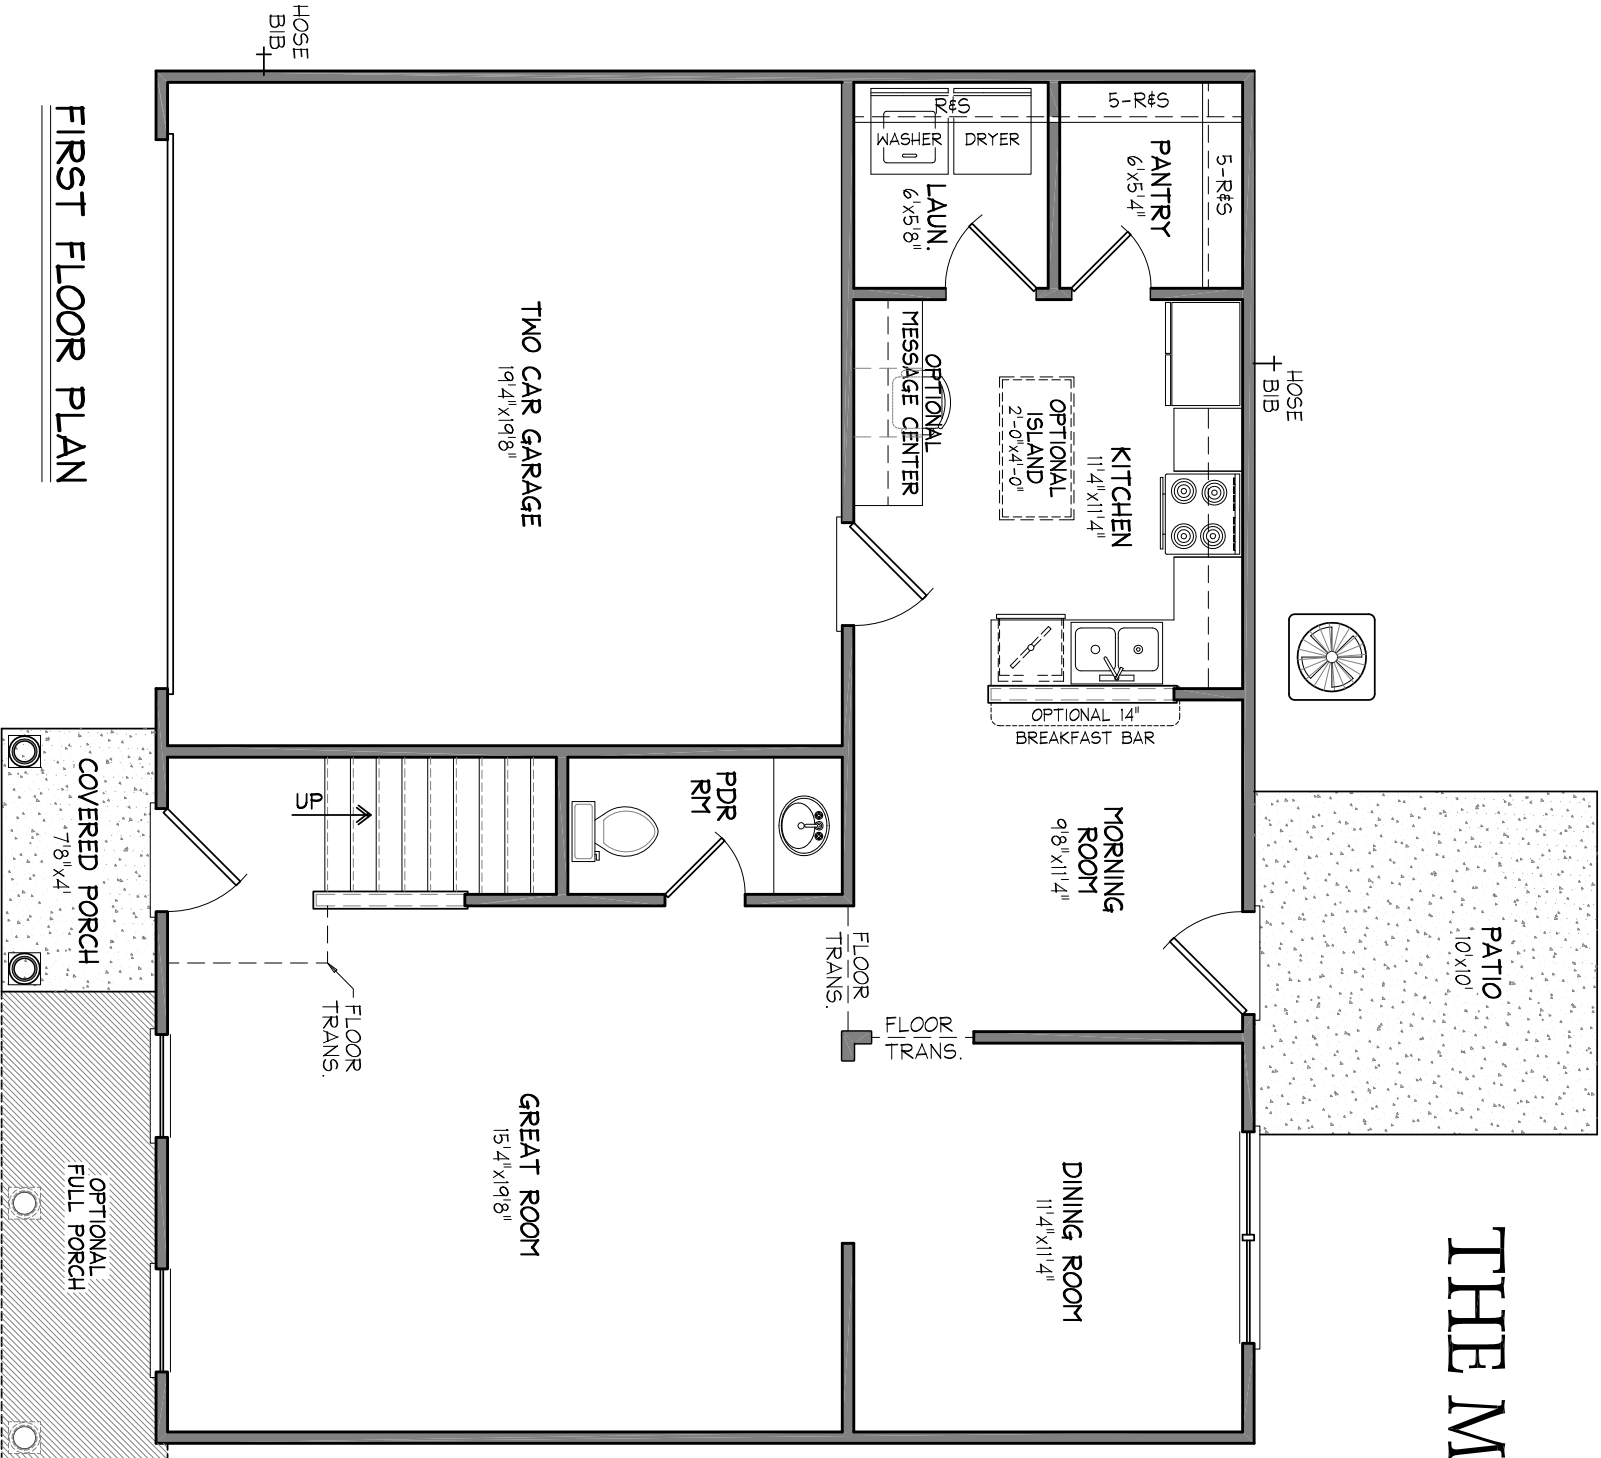

THE MCINTOSH PLAN

