



# THE BRYAN PLAN

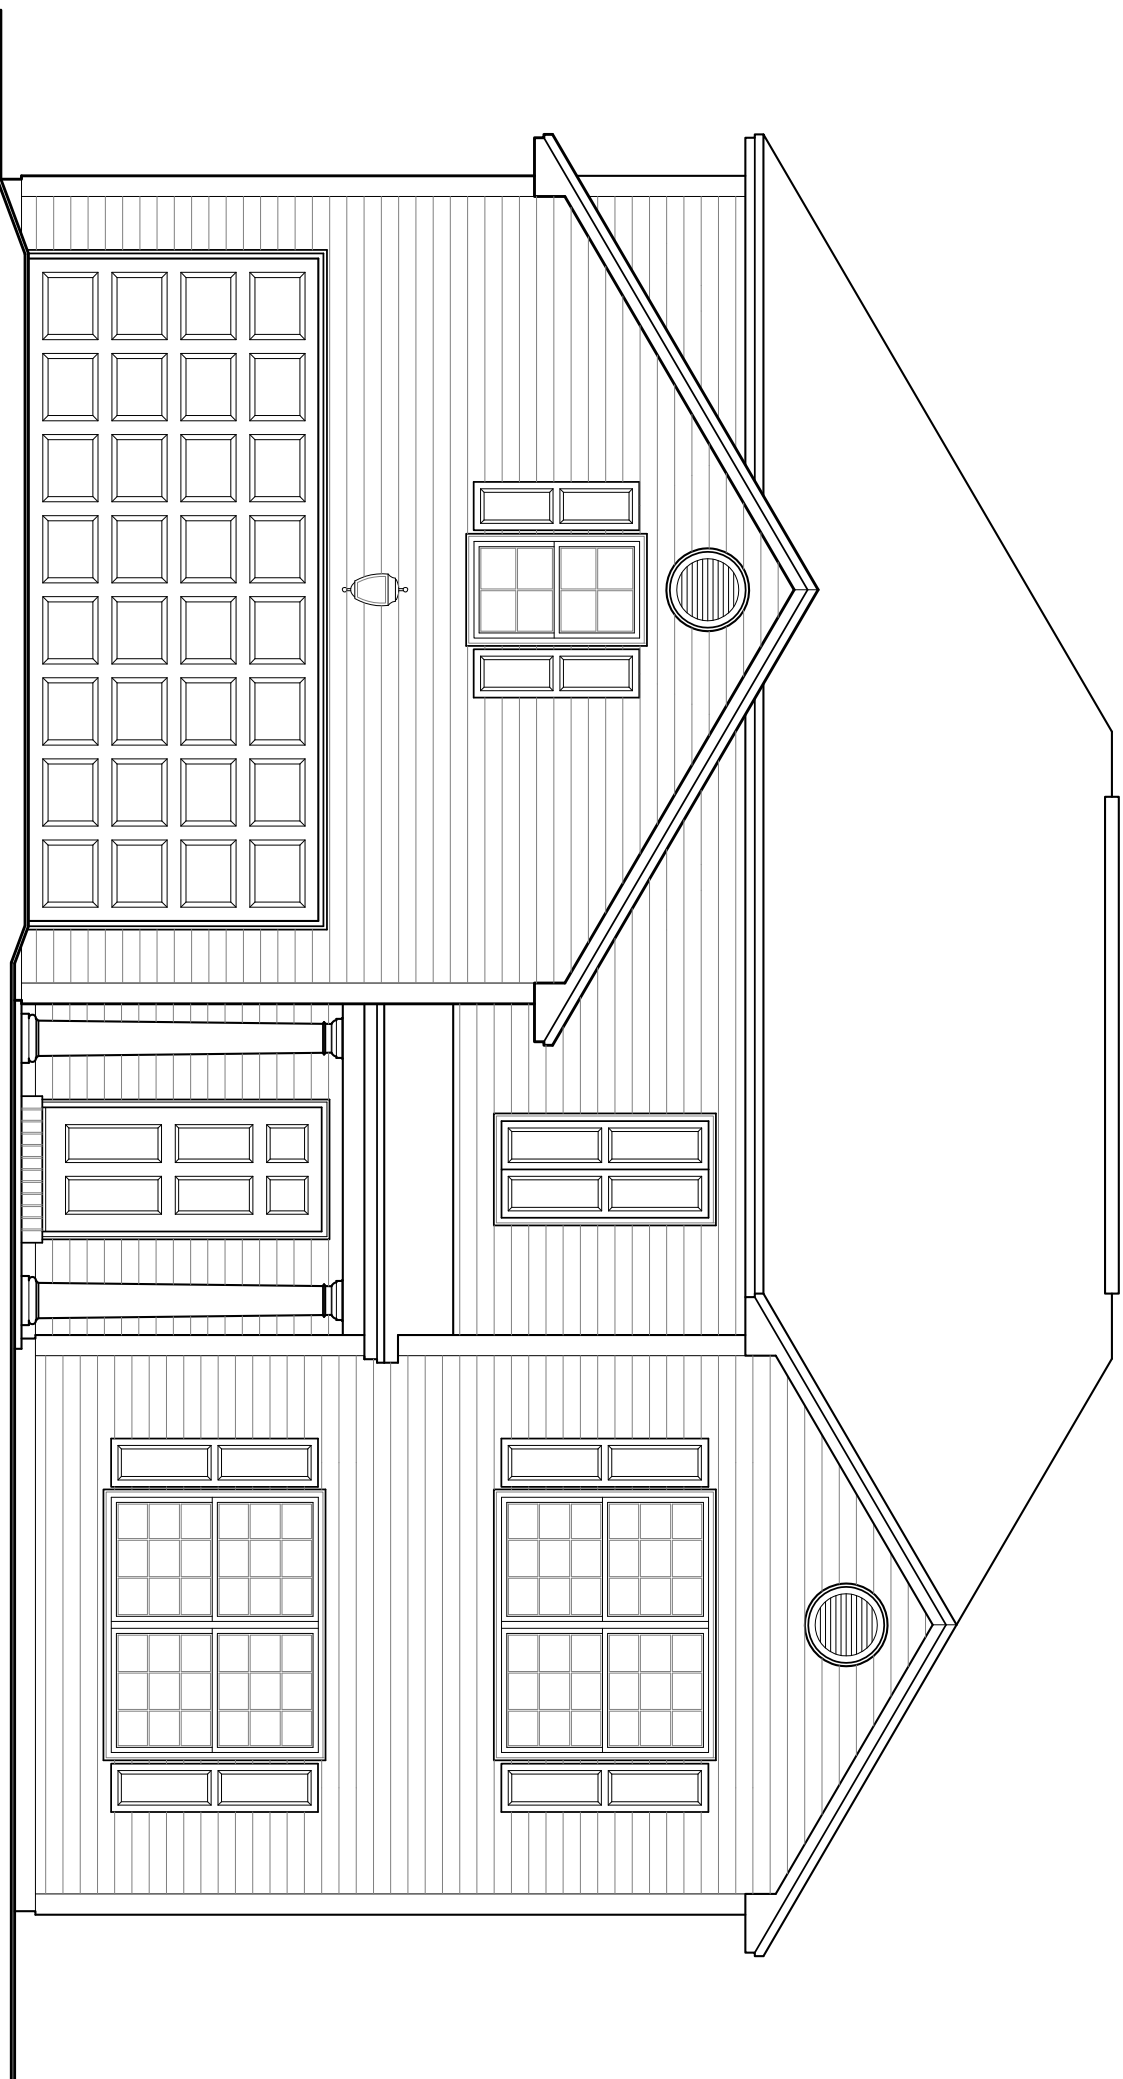


VINYL FRONT ELEVATION

# THE BRYAN PLAN

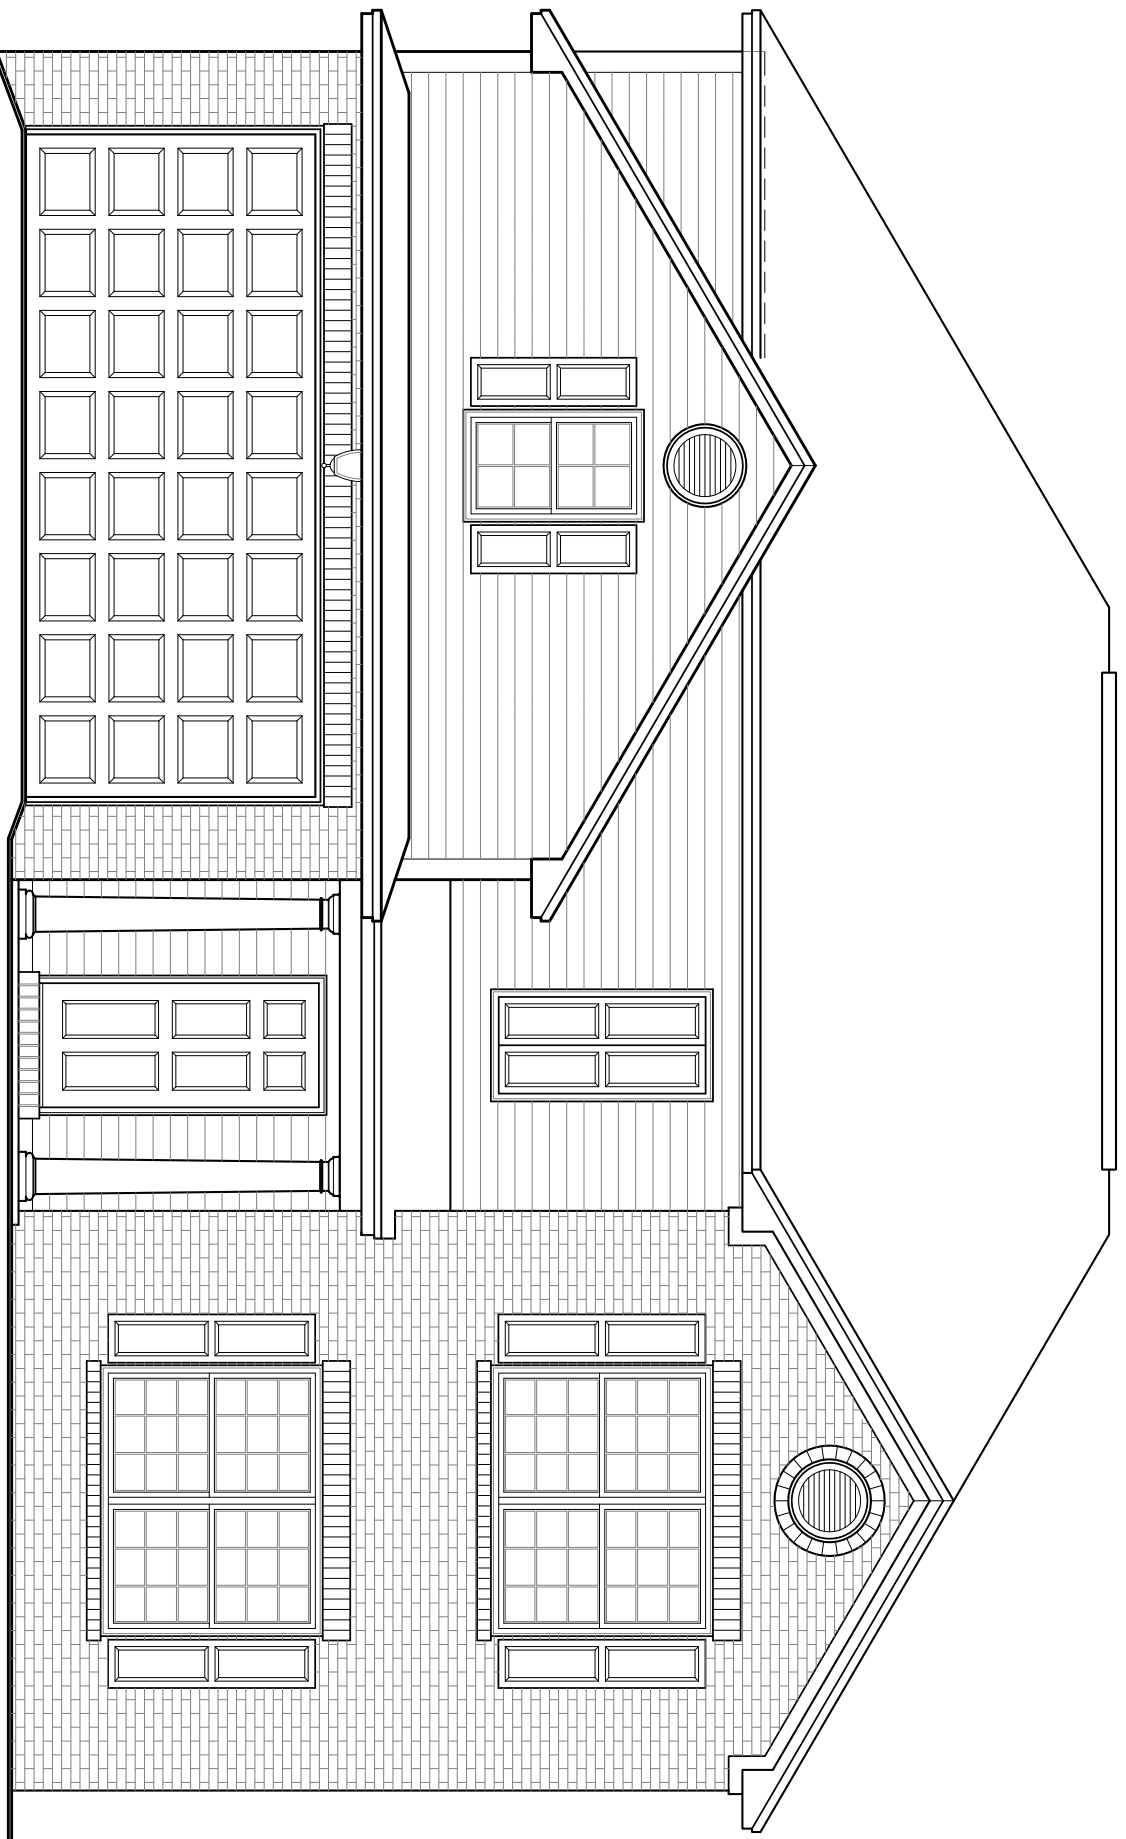


BRICK ACCENT ELEVATION

# THE BRYAN PLAN

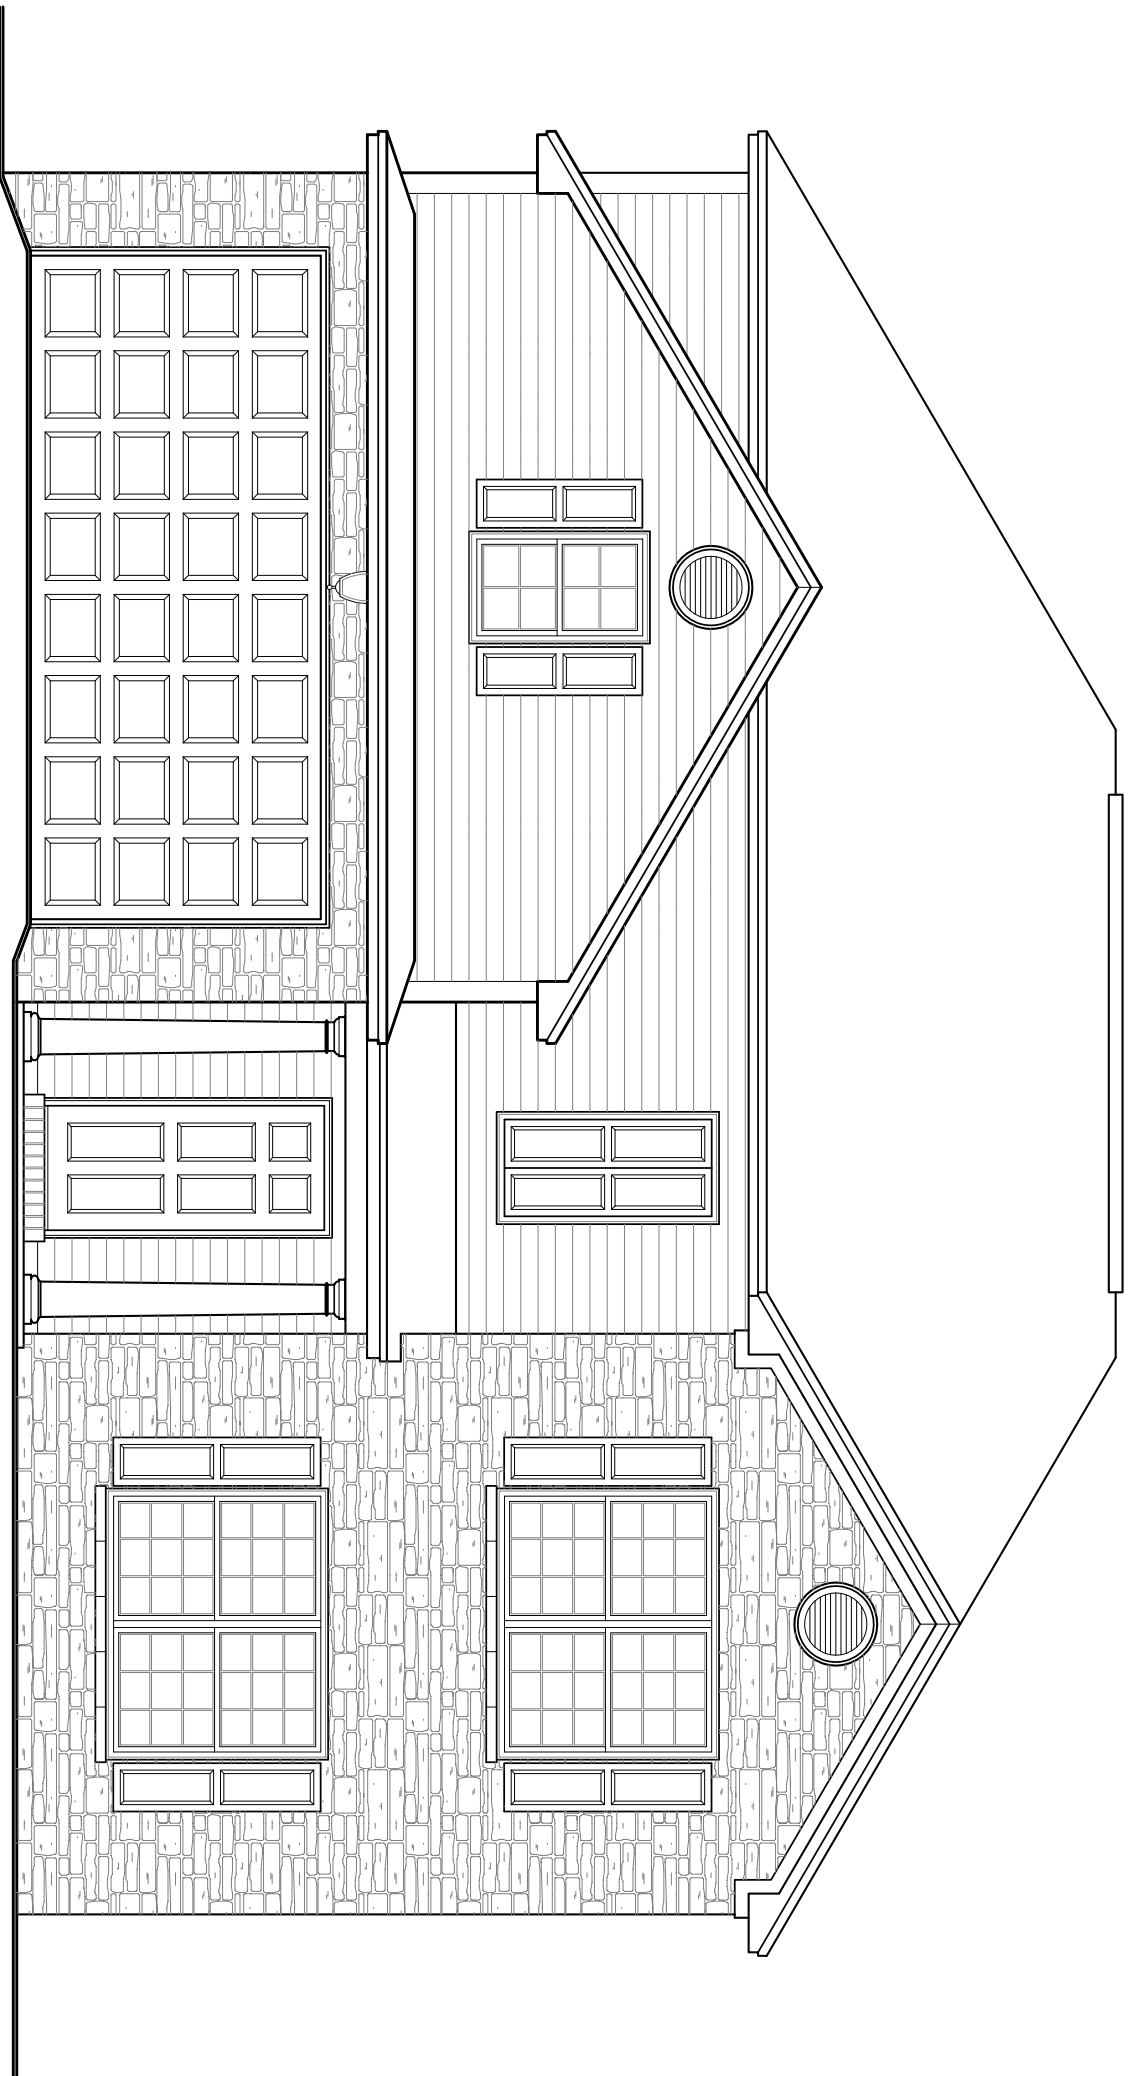


STONE ACCENT ELEVATION


# THE BRYAN PLAN

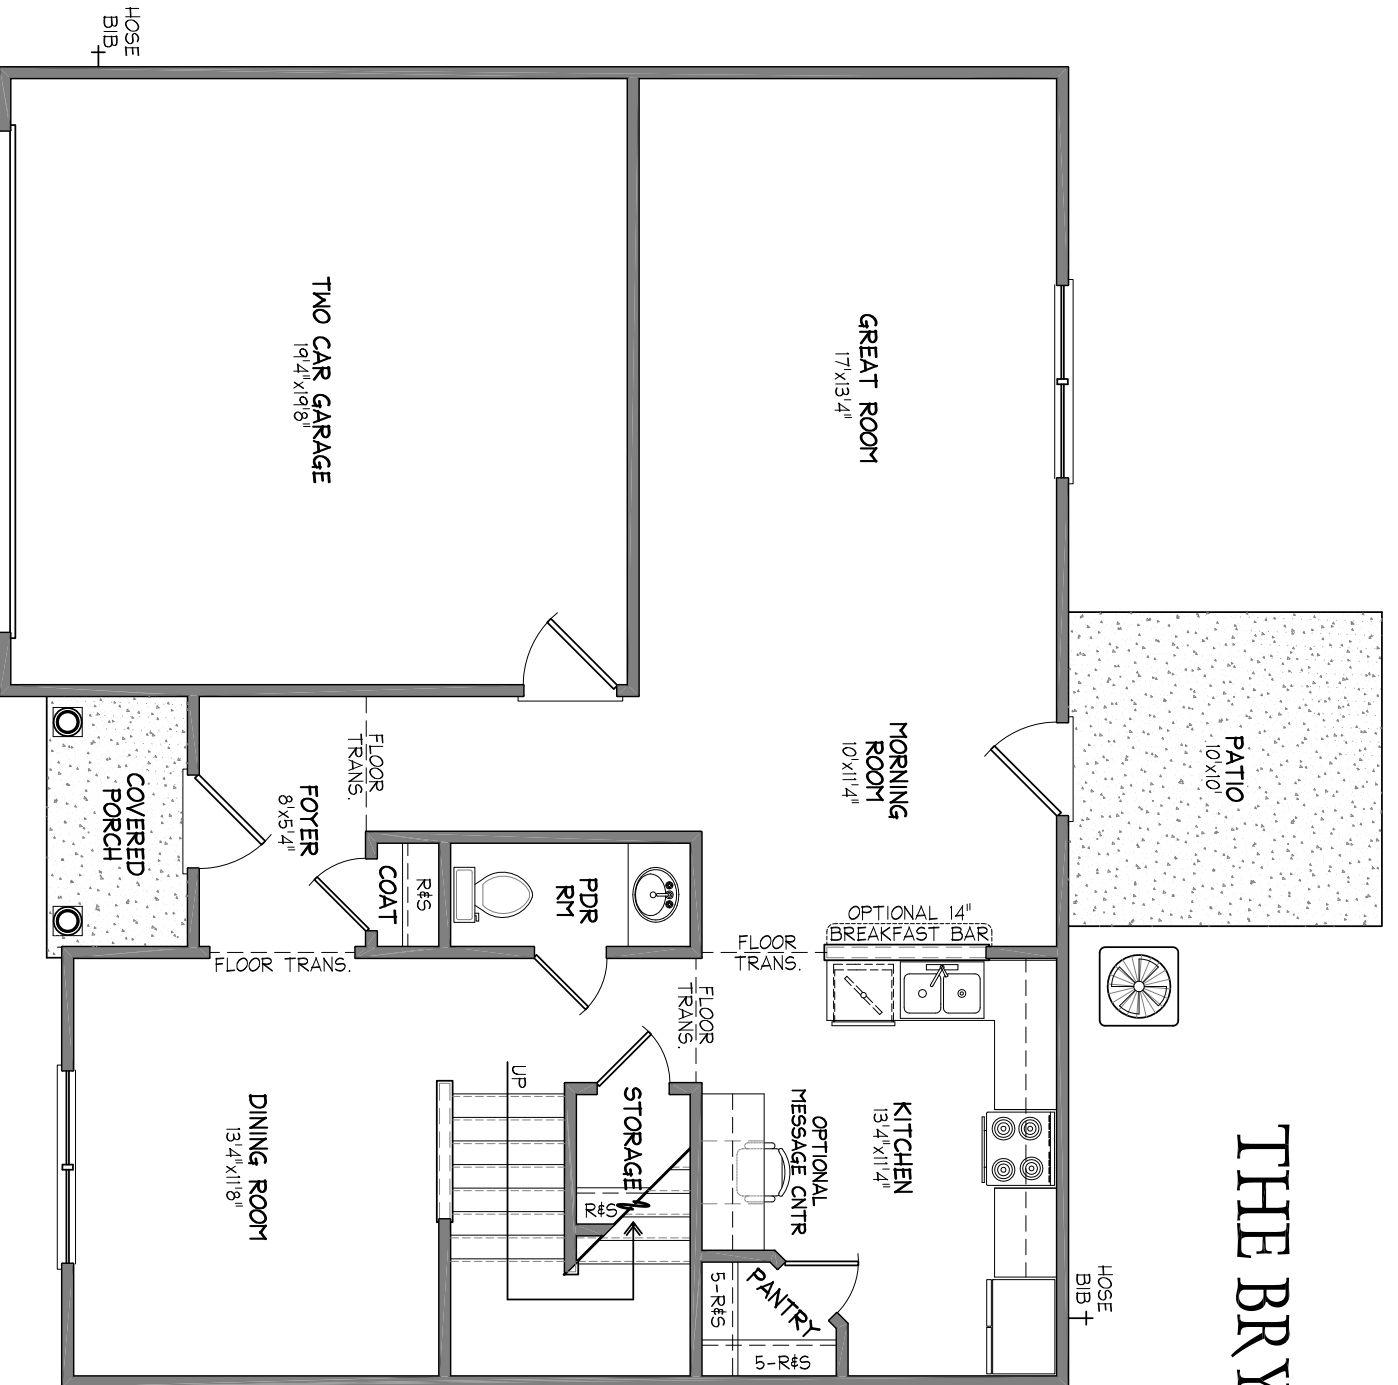

FIRST FLOOR PLAN

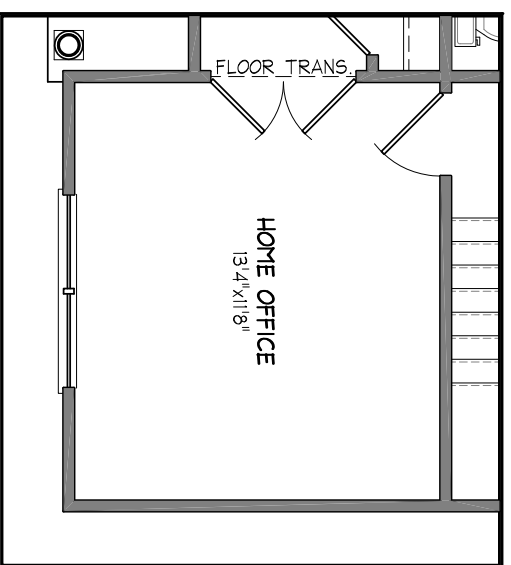


HOME OFFICE OPTION

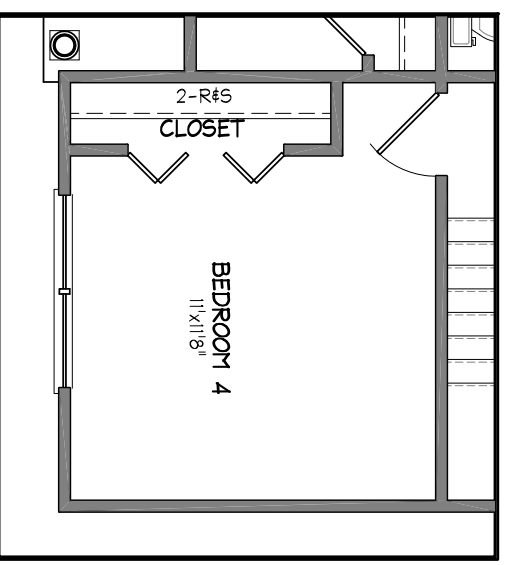


BEDROOM 4 OPTION

# THE BRYAN PLAN

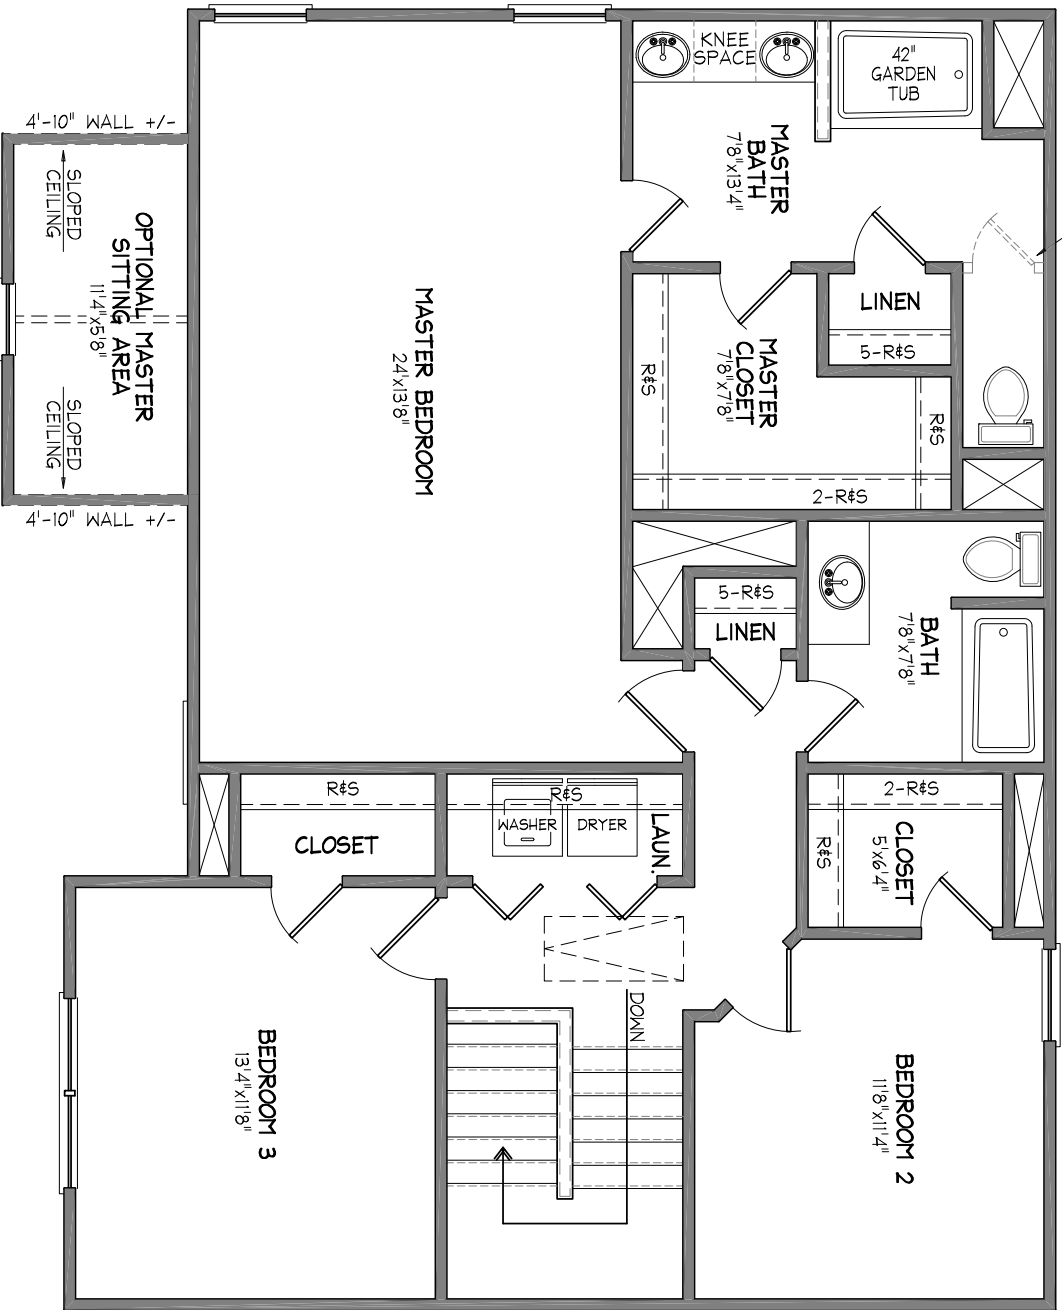

## SECOND FLOOR PLAN

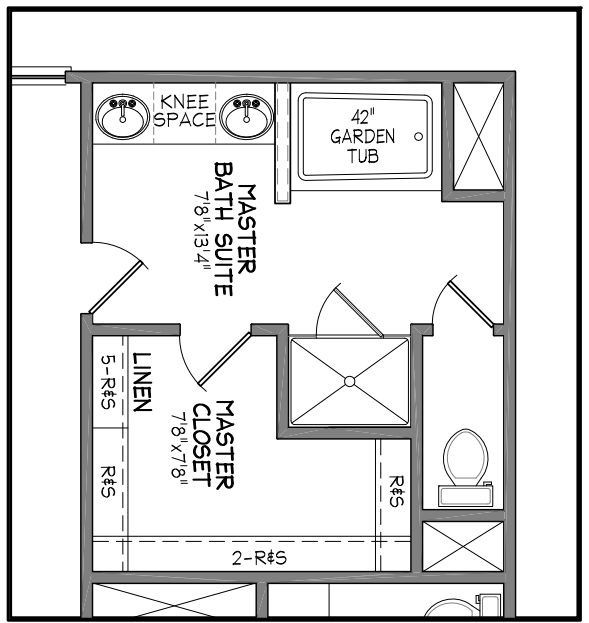

## MASTER BATH SUITE OPTION