



THE CHATHAM PLAN

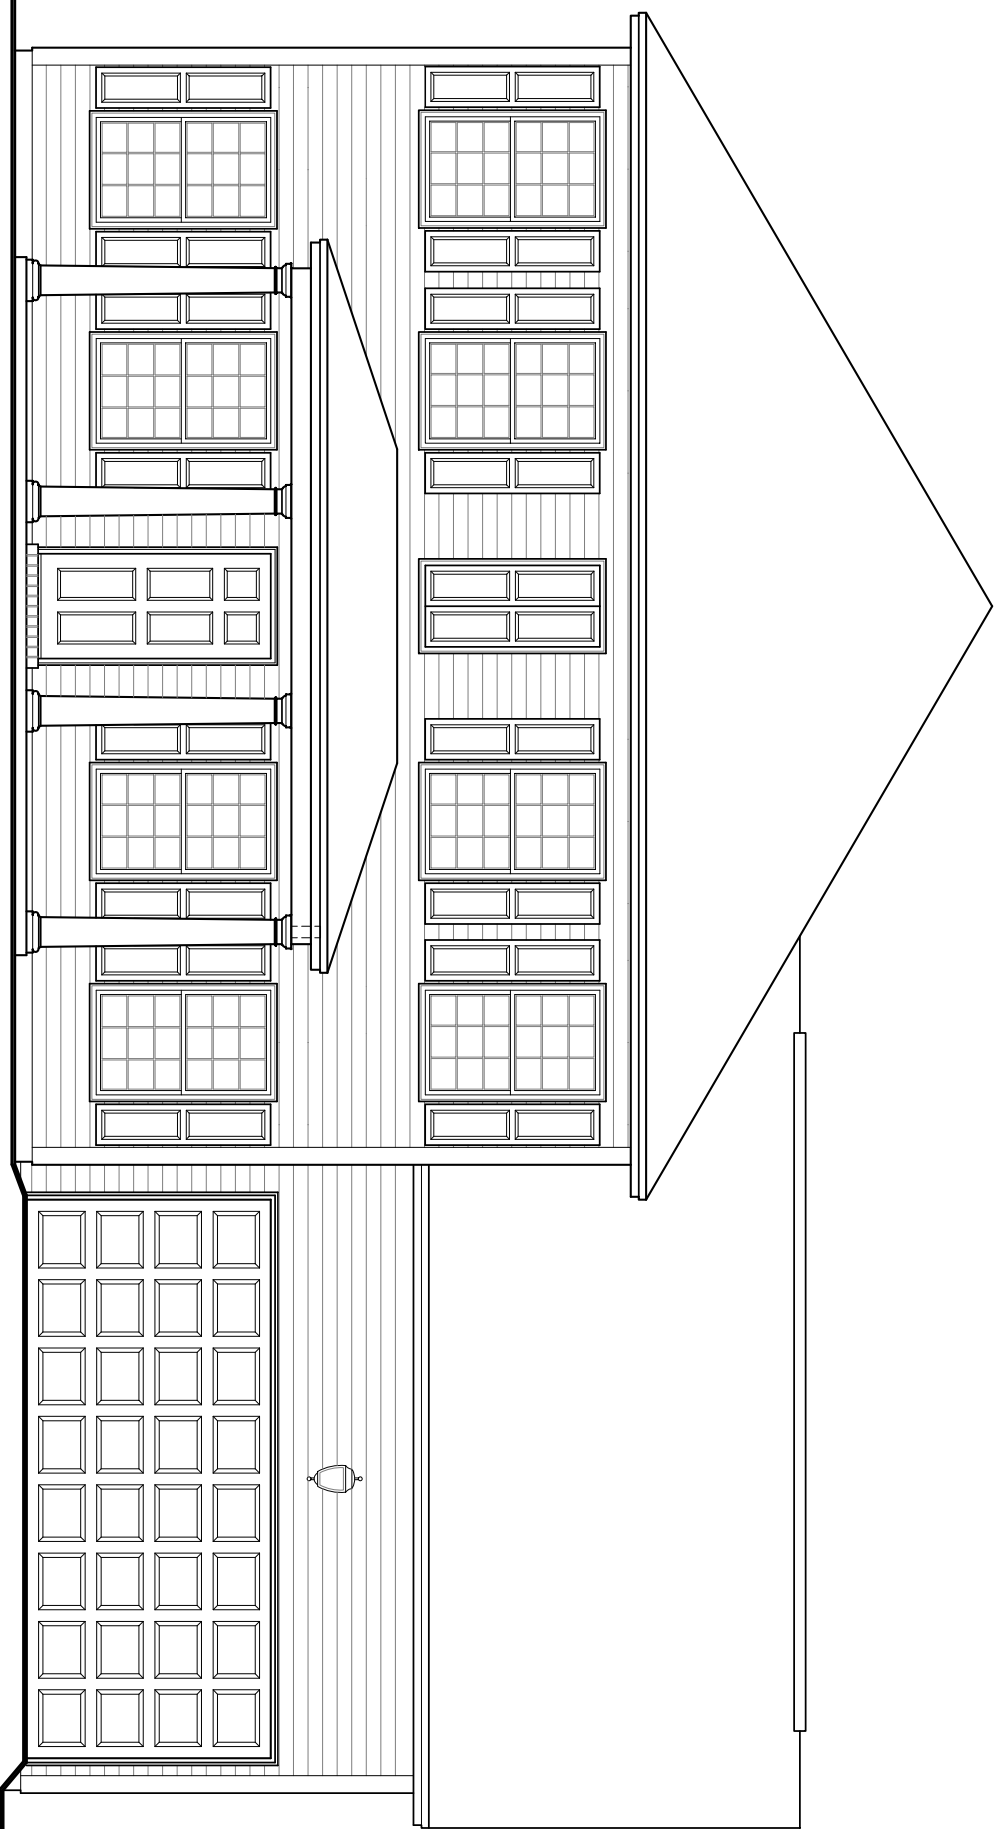


VINYL FRONT ELEVATION

THE CHATHAM PLAN

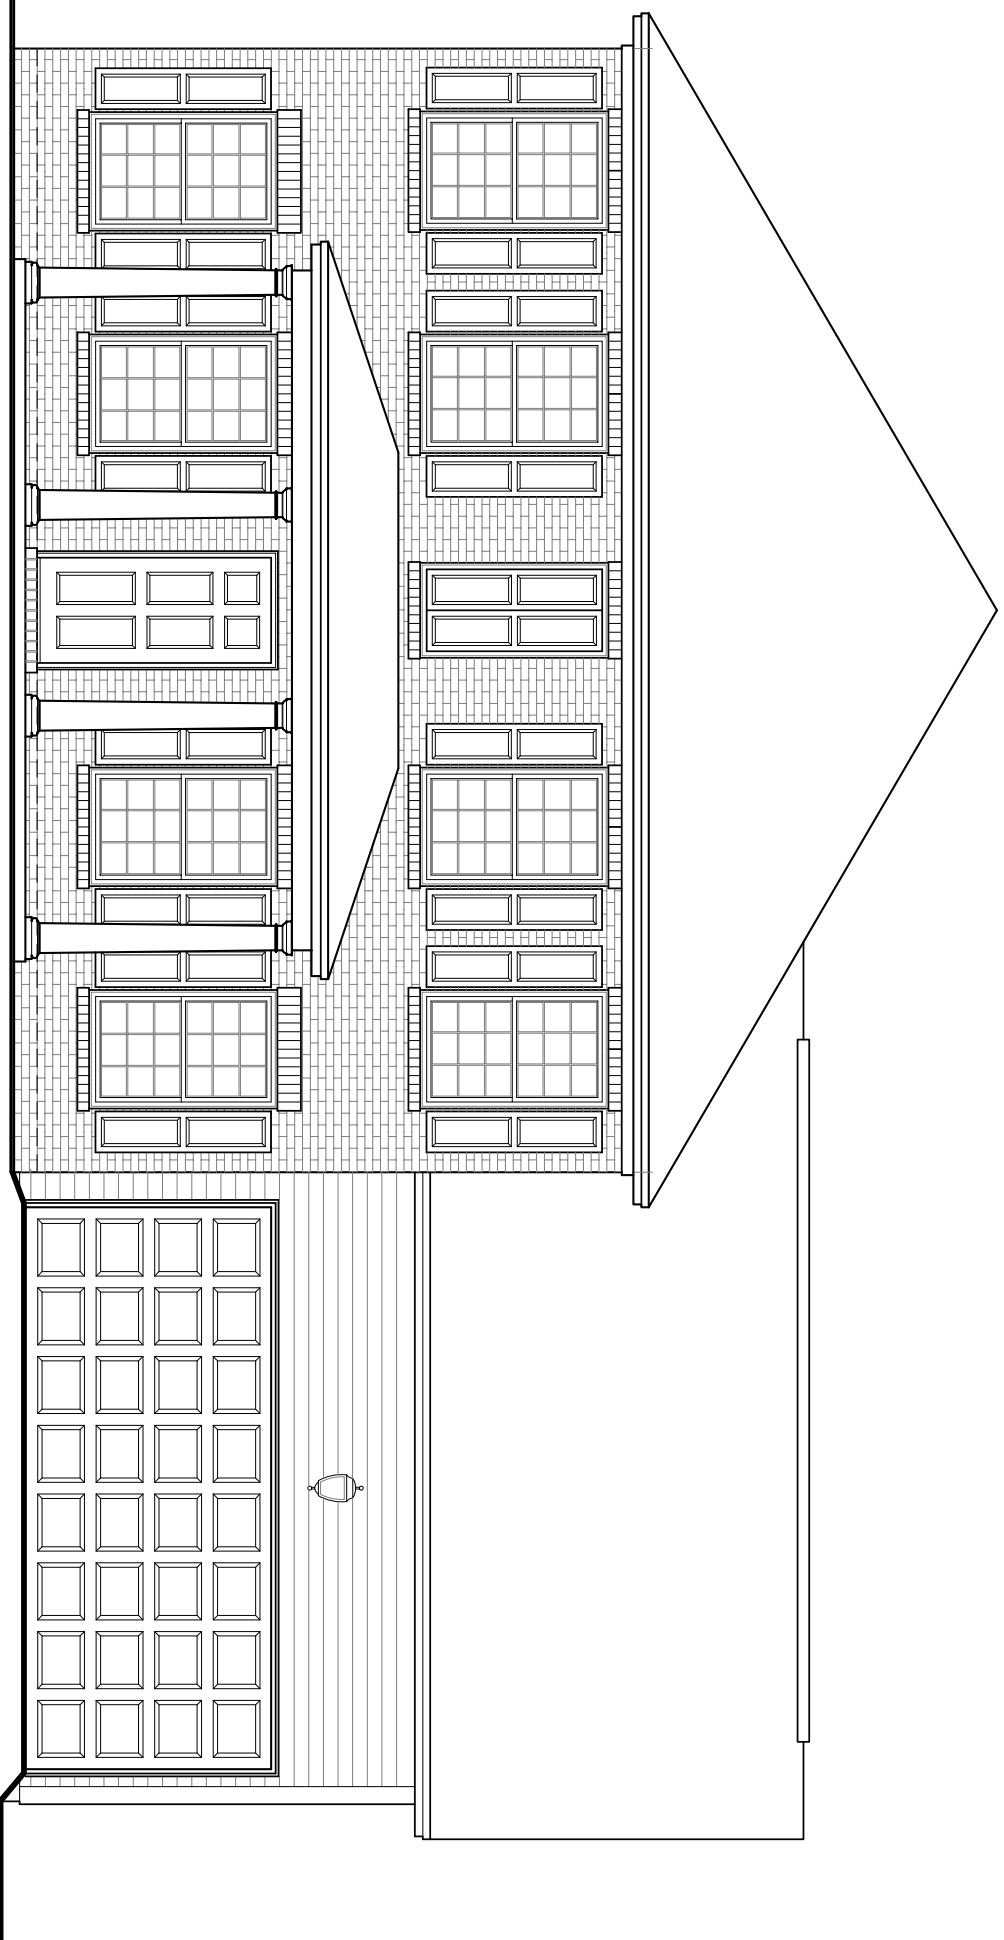


BRICK FRONT ELEVATION

THE CHATHAM PLAN

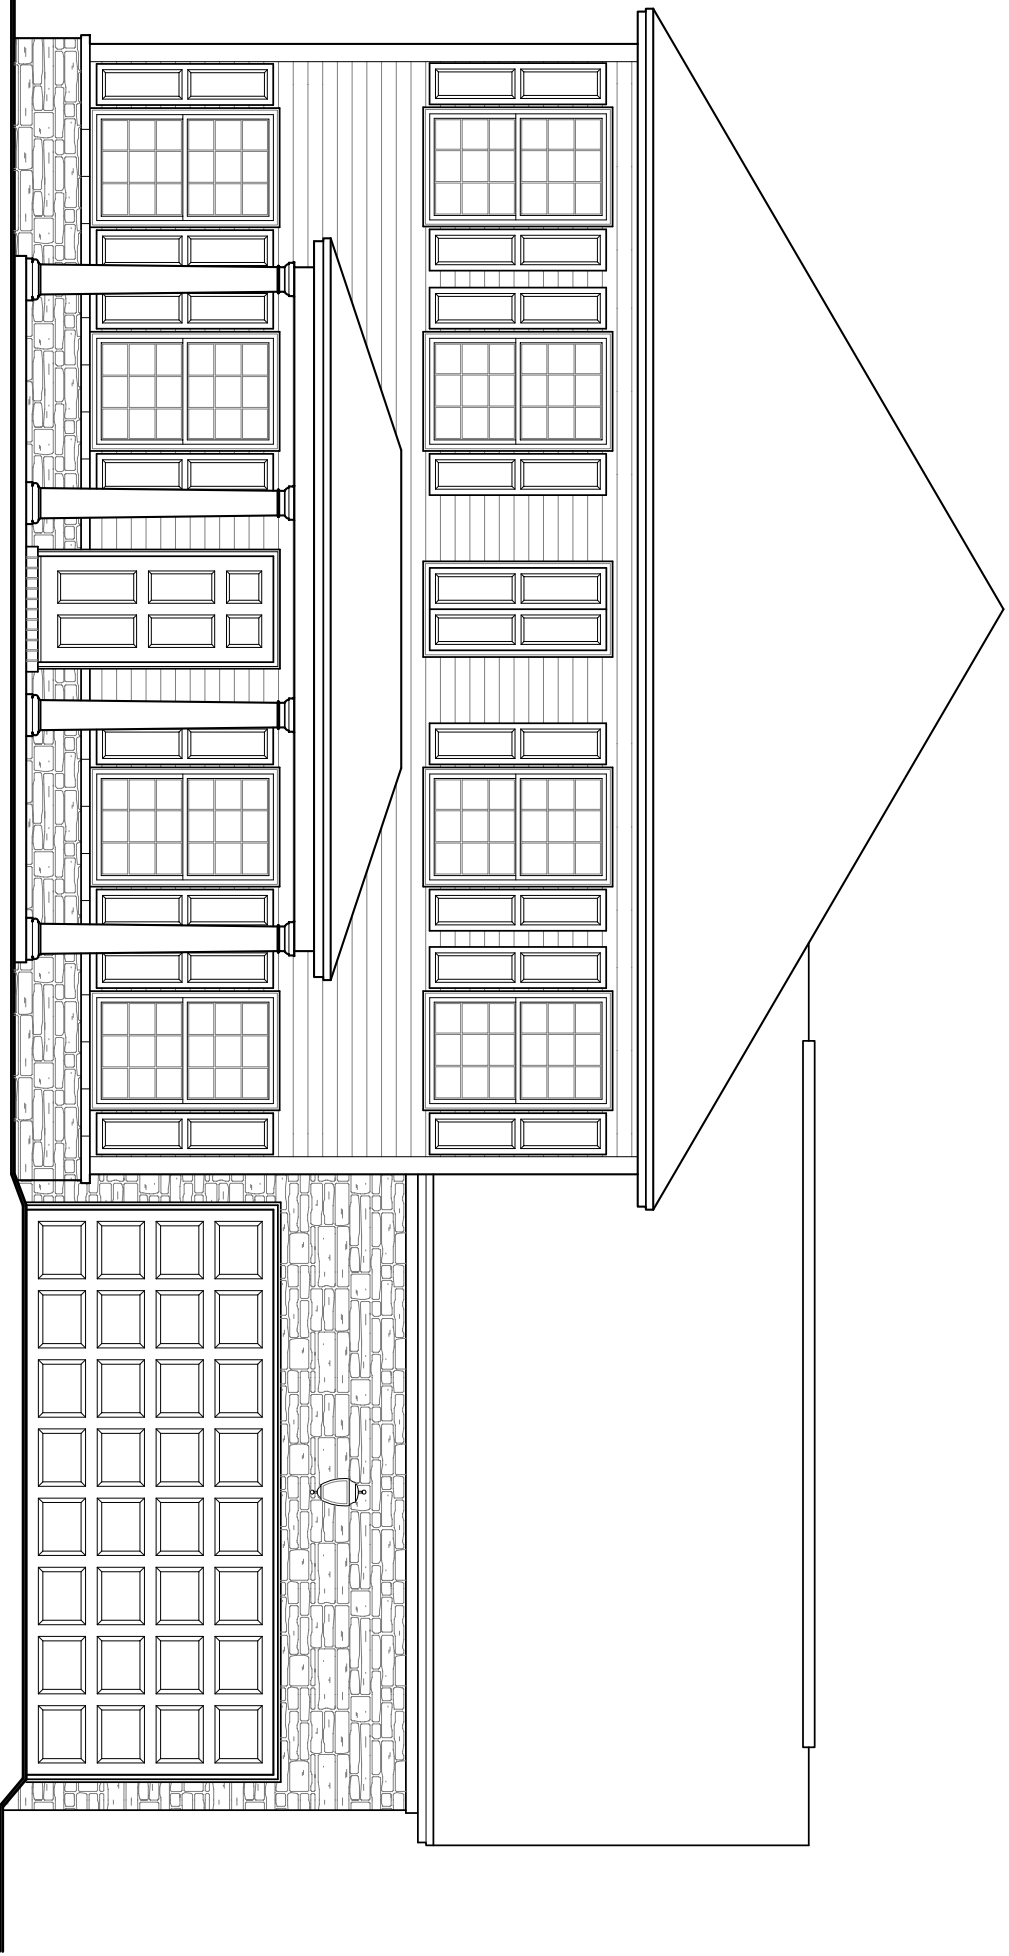


STONE ACCENT ELEVATION


THE CHATHAM PLAN

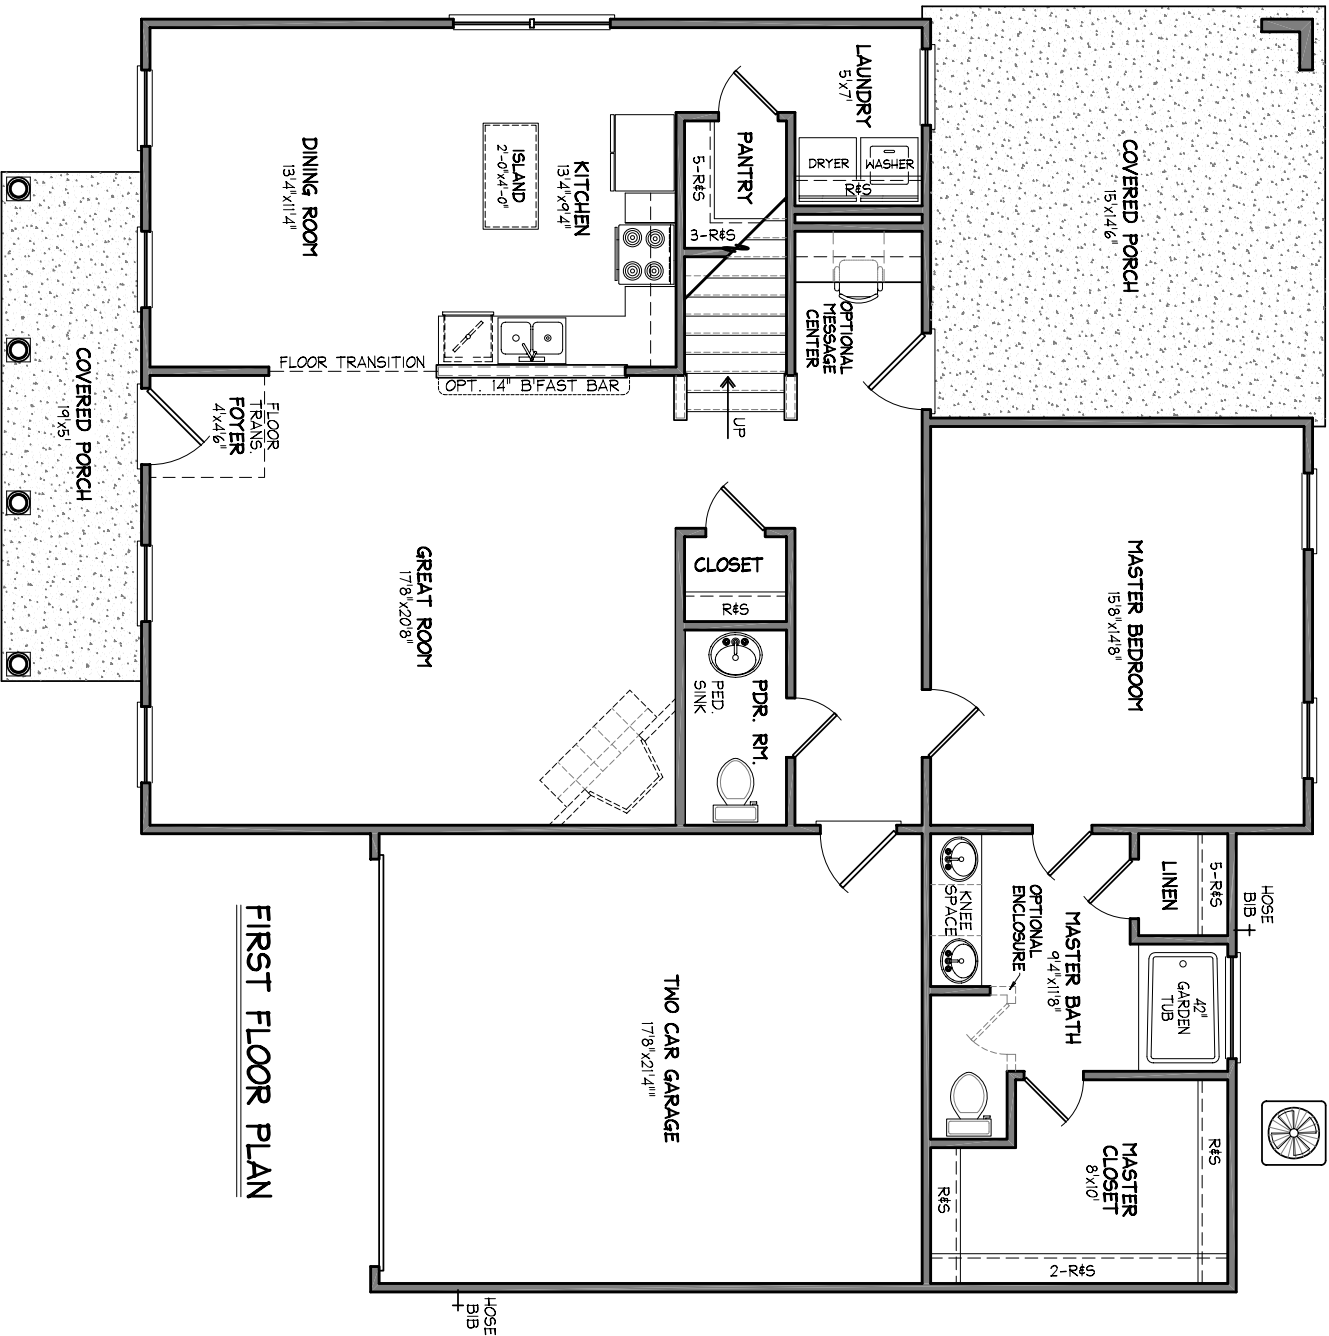

FIRST FLOOR PLAN

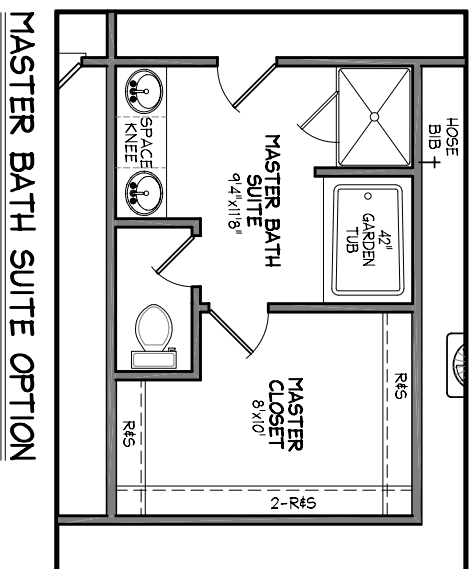

THE CHATHAM PLAN

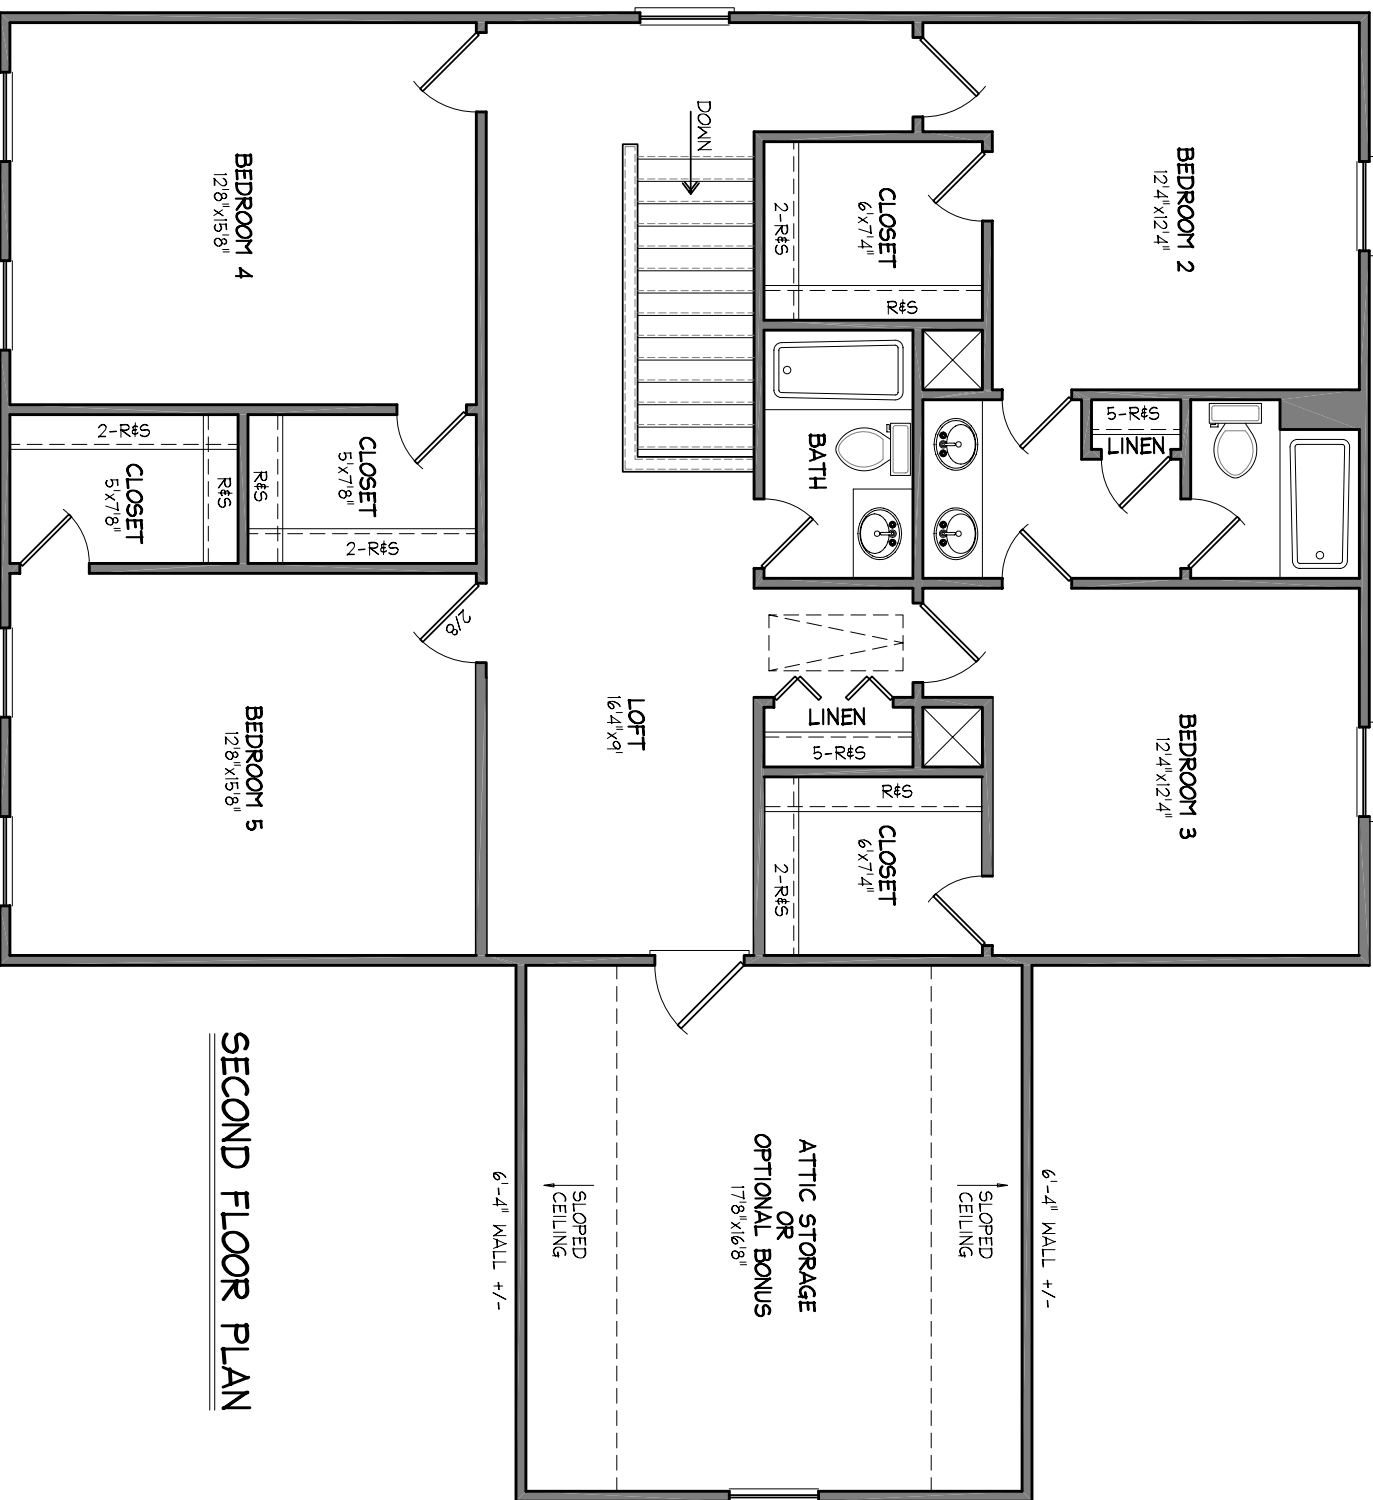

SECOND FLOOR PLAN